



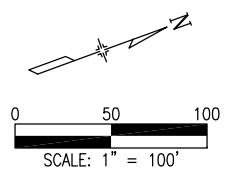

Know what's below.
Call before you dig.

FIR SUBMITTAL
2013-11-18

C:\V7.2 Clients\140 - CI Longmont\12122 - SH119 Pedestrian Underpass @ Hover Street\12122 (02) Project Site Plan.dwg Nov 08, 2013 - 7:46am

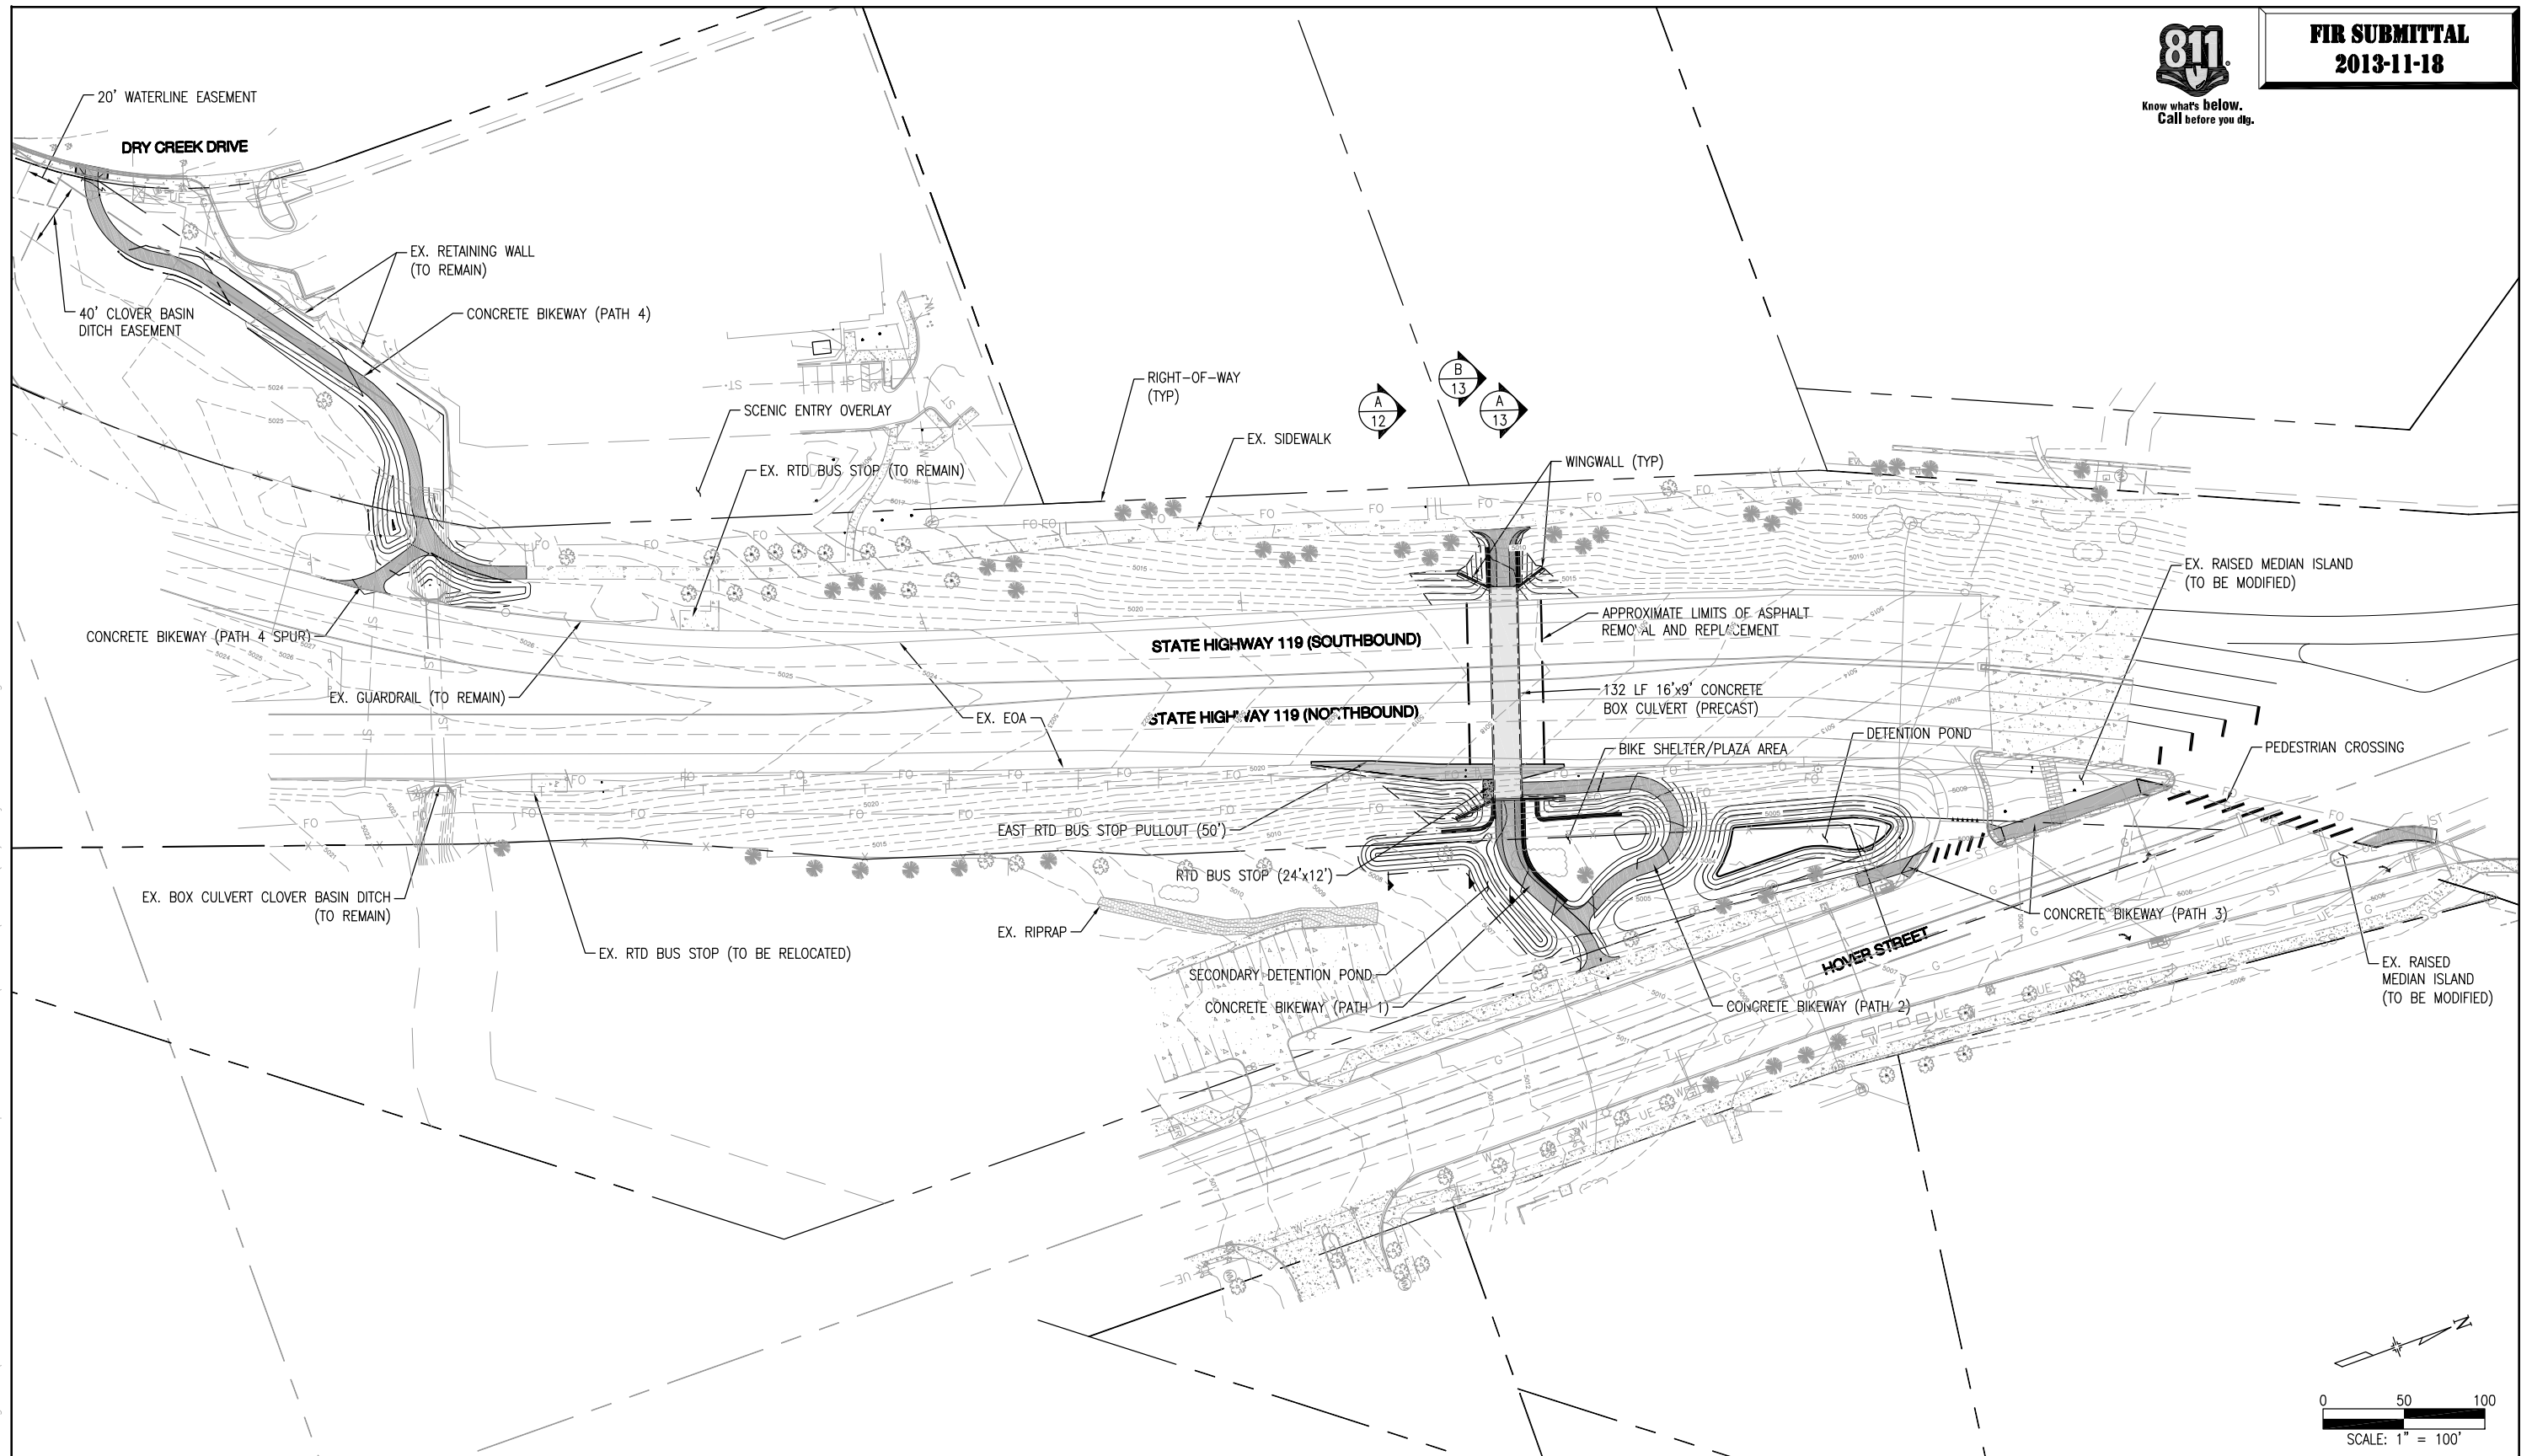

Print Date:	
File Name:	
Horiz. Scale:	Vert. Scale:
Unit Information	Unit Leader Initials

Sheet Revisions		
Date:	Comments	Init.

Loris and Associates, Inc.
818 W. South Boulder Road
Suite 200
Louisville, Colorado 80027
303.444.2073
www.LorisandAssociates.com



Colorado Department of Transportation
1420 Second Street
Greely, CO 80632
Phone: (970) 350-2103
FAX: (970) 350-2198
Region 4 LHN

As Constructed
No Revisions:
Revised:
Void:

SH 119 UNDERPASS AT HOVER STREET PROJECT SITE PLAN			
Designer:	CJB	Structure	
Detailer:	CJB	Numbers	
Sheet Subset:		Subset Sheets:	

Project No./Code
AQC M820-017
18398
Sheet Number
2