





Know what's below.
Call before you dig.

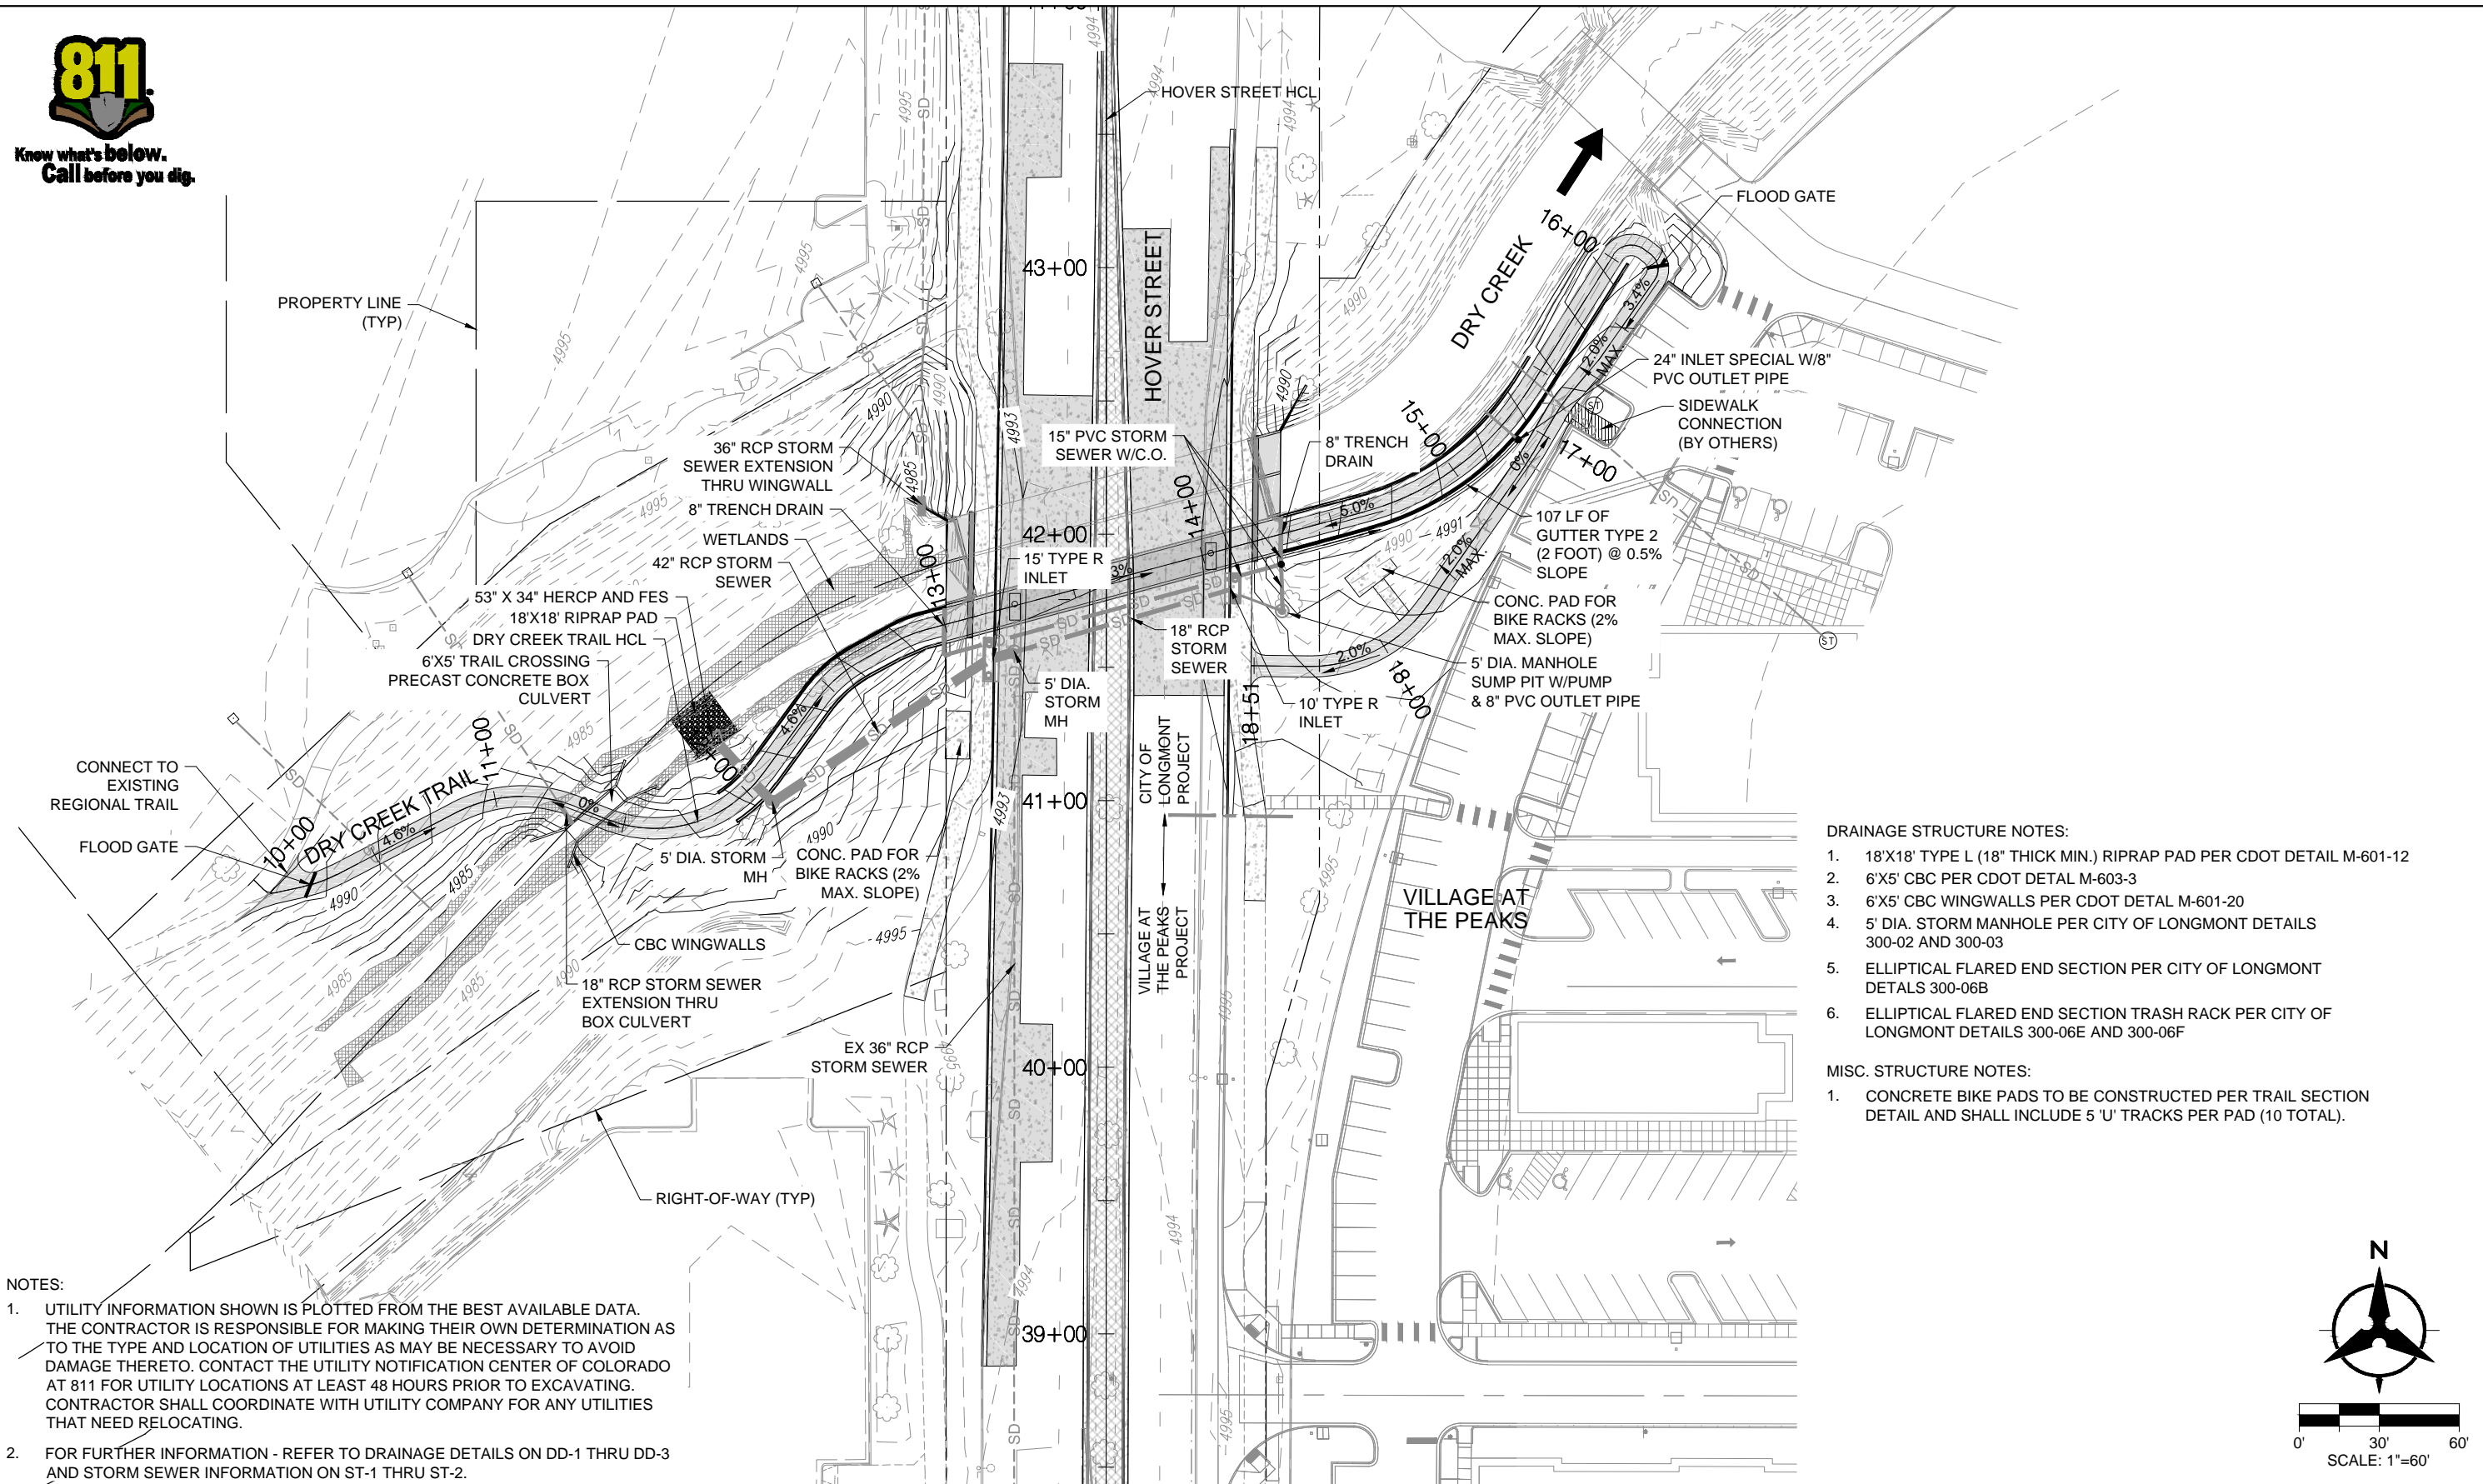

- DRAINAGE STRUCTURE NOTES:**
- 18'X18' TYPE L (18" THICK MIN.) RIPRAP PAD PER CDOT DETAIL M-601-12
 - 6'X5' CBC PER CDOT DETAL M-603-3
 - 6'X5' CBC WINGWALLS PER CDOT DETAL M-601-20
 - 5' DIA. STORM MANHOLE PER CITY OF LONGMONT DETAILS 300-02 AND 300-03
 - ELLIPTICAL FLARED END SECTION PER CITY OF LONGMONT DETAILS 300-06B
 - ELLIPTICAL FLARED END SECTION TRASH RACK PER CITY OF LONGMONT DETAILS 300-06E AND 300-06F
- MISC. STRUCTURE NOTES:**
- CONCRETE BIKE PADS TO BE CONSTRUCTED PER TRAIL SECTION DETAIL AND SHALL INCLUDE 5 'U' TRACKS PER PAD (10 TOTAL).

- NOTES:**
- UTILITY INFORMATION SHOWN IS PLOTTED FROM THE BEST AVAILABLE DATA. THE CONTRACTOR IS RESPONSIBLE FOR MAKING THEIR OWN DETERMINATION AS TO THE TYPE AND LOCATION OF UTILITIES AS MAY BE NECESSARY TO AVOID DAMAGE THERETO. CONTACT THE UTILITY NOTIFICATION CENTER OF COLORADO AT 811 FOR UTILITY LOCATIONS AT LEAST 48 HOURS PRIOR TO EXCAVATING. CONTRACTOR SHALL COORDINATE WITH UTILITY COMPANY FOR ANY UTILITIES THAT NEED RELOCATING.
 - FOR FURTHER INFORMATION - REFER TO DRAINAGE DETAILS ON DD-1 THRU DD-3 AND STORM SEWER INFORMATION ON ST-1 THRU ST-2.

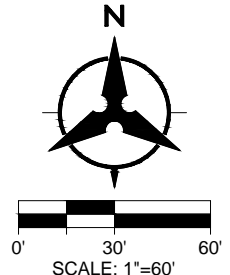

File Name: 12076DES_Grading01.dwg
 Horizontal Scale: AS SHOWN Vertical Scale: AS SHOWN

Bohannon & Huston
 www.bhinc.com 800.877.5332
 9785 Maroon Circle Suite 140 Englewood, CO 80112-5928

Sheet Revisions			
Date	Comments	Initials	

Colorado Department of Transportation
 1420 Second Street
 Greeley, CO 80631
 Phone: 970-350-2126
 Fax: 970-350-2198

Region 4 LHN

As Constructed
No Revisions:
Revised:
Void:

HOVER STREET AT DRY CREEK CROSSING SITE GRADING PLAN			
Designer:	AJL	Structure Numbers	
Detailer:	BDW	Sheets:	GR-1 of 1

Project No./Code
STE M820-015
18388
Sheet Number 23

P:\20140198\12076DES\Drawings