

# SUNSET STREET CORRIDOR (BOSTON AVE. TO BNSF R.R.)

## OVERVIEW



- Preliminary design efforts for the Sunset Street Corridor include two phases.
- The first phase of the project, and current focus, is the replacement of the Sunset Street Bridge.
- A future, second phase of the project will include various street improvements including on-street bike lanes, improved pedestrian connections and other related improvements.


## PHASE 1: THE BRIDGE


- The Sunset Street Bridge is currently owned and maintained by Boulder County.
- The Sunset Street Bridge was built in 1958 and was already at the end of its expected life span before the flood.
- To optimize resources and efforts, the post-flood goal is to build an improved bridge as opposed to fixing the insufficient, old one.
- The Sunset Street Bridge will be replaced with a longer and wider structure that will be able to pass the 100-year flood event.

## FUNDING

- An intergovernmental agreement between Boulder County and the City of Longmont stipulates that this will be a joint project cooperatively managed by both entities with involvement from the Colorado Department of Transportation (CDOT).
- The Federal Highway Administration (FHWA) will fund about 82% of the project costs due to the severe damage caused to the bridge in the September 2013 Flood. The FHWA funds were made available in May of 2014. With this funding, final design efforts can move forward.




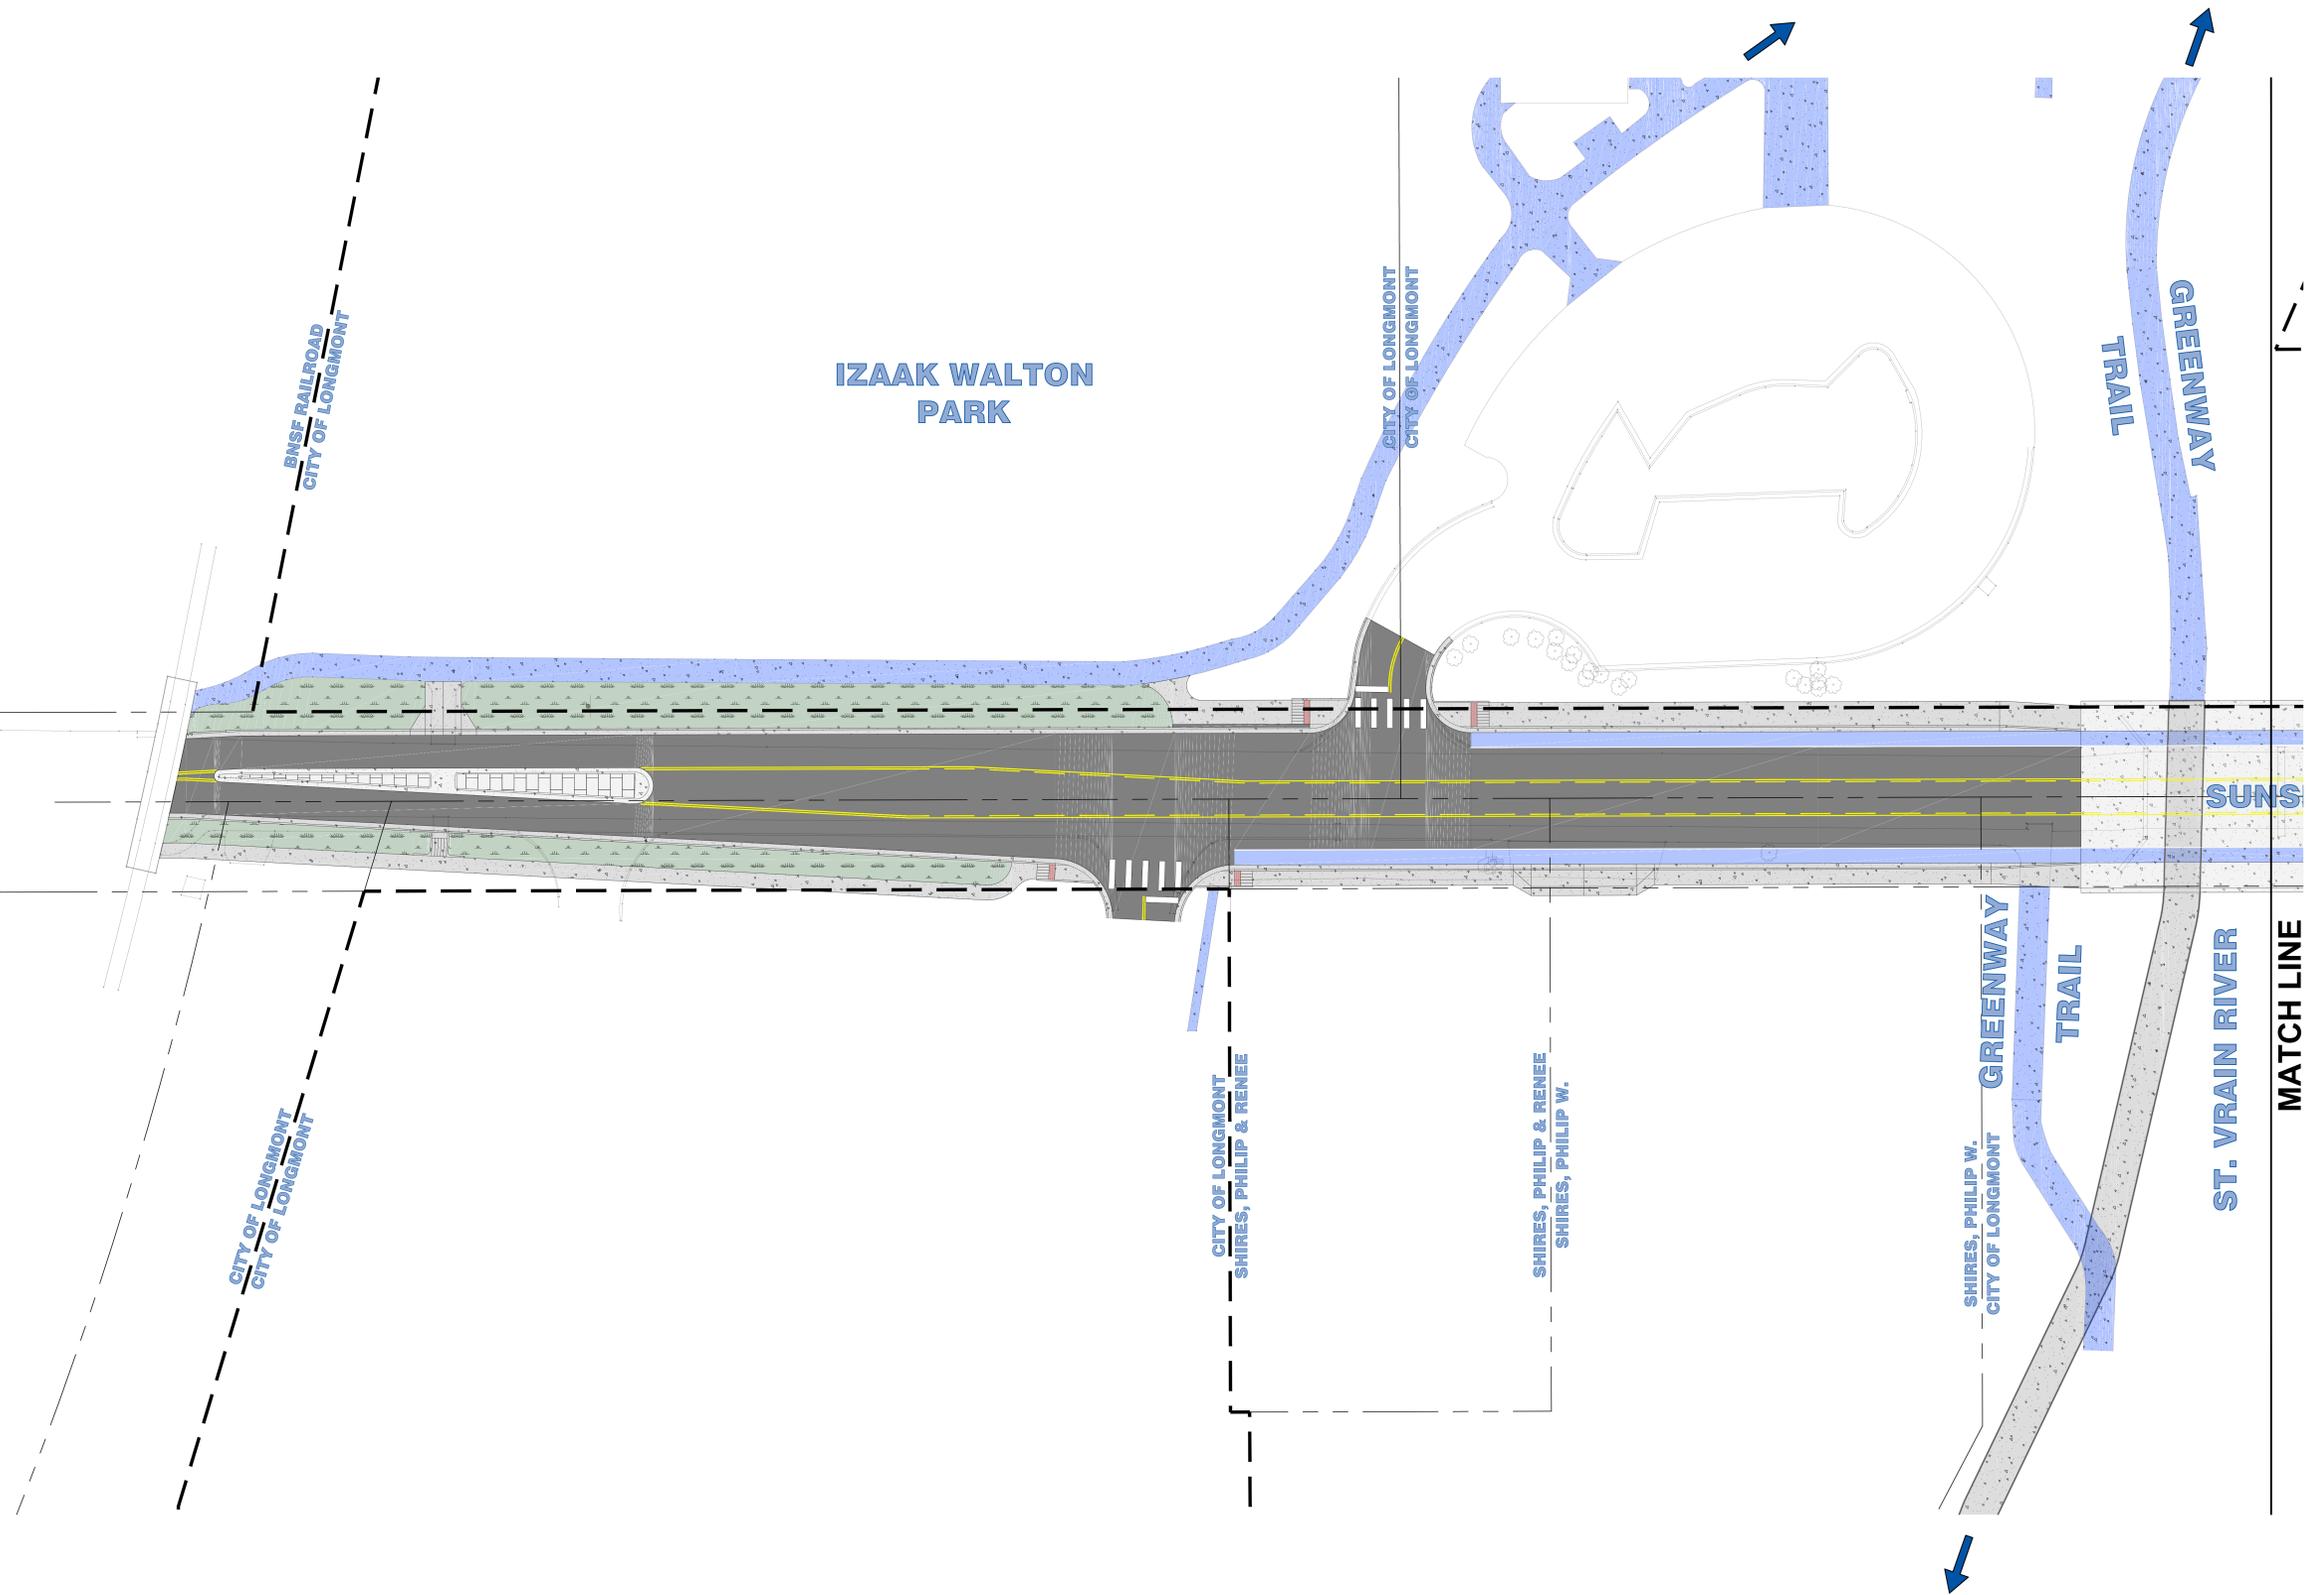



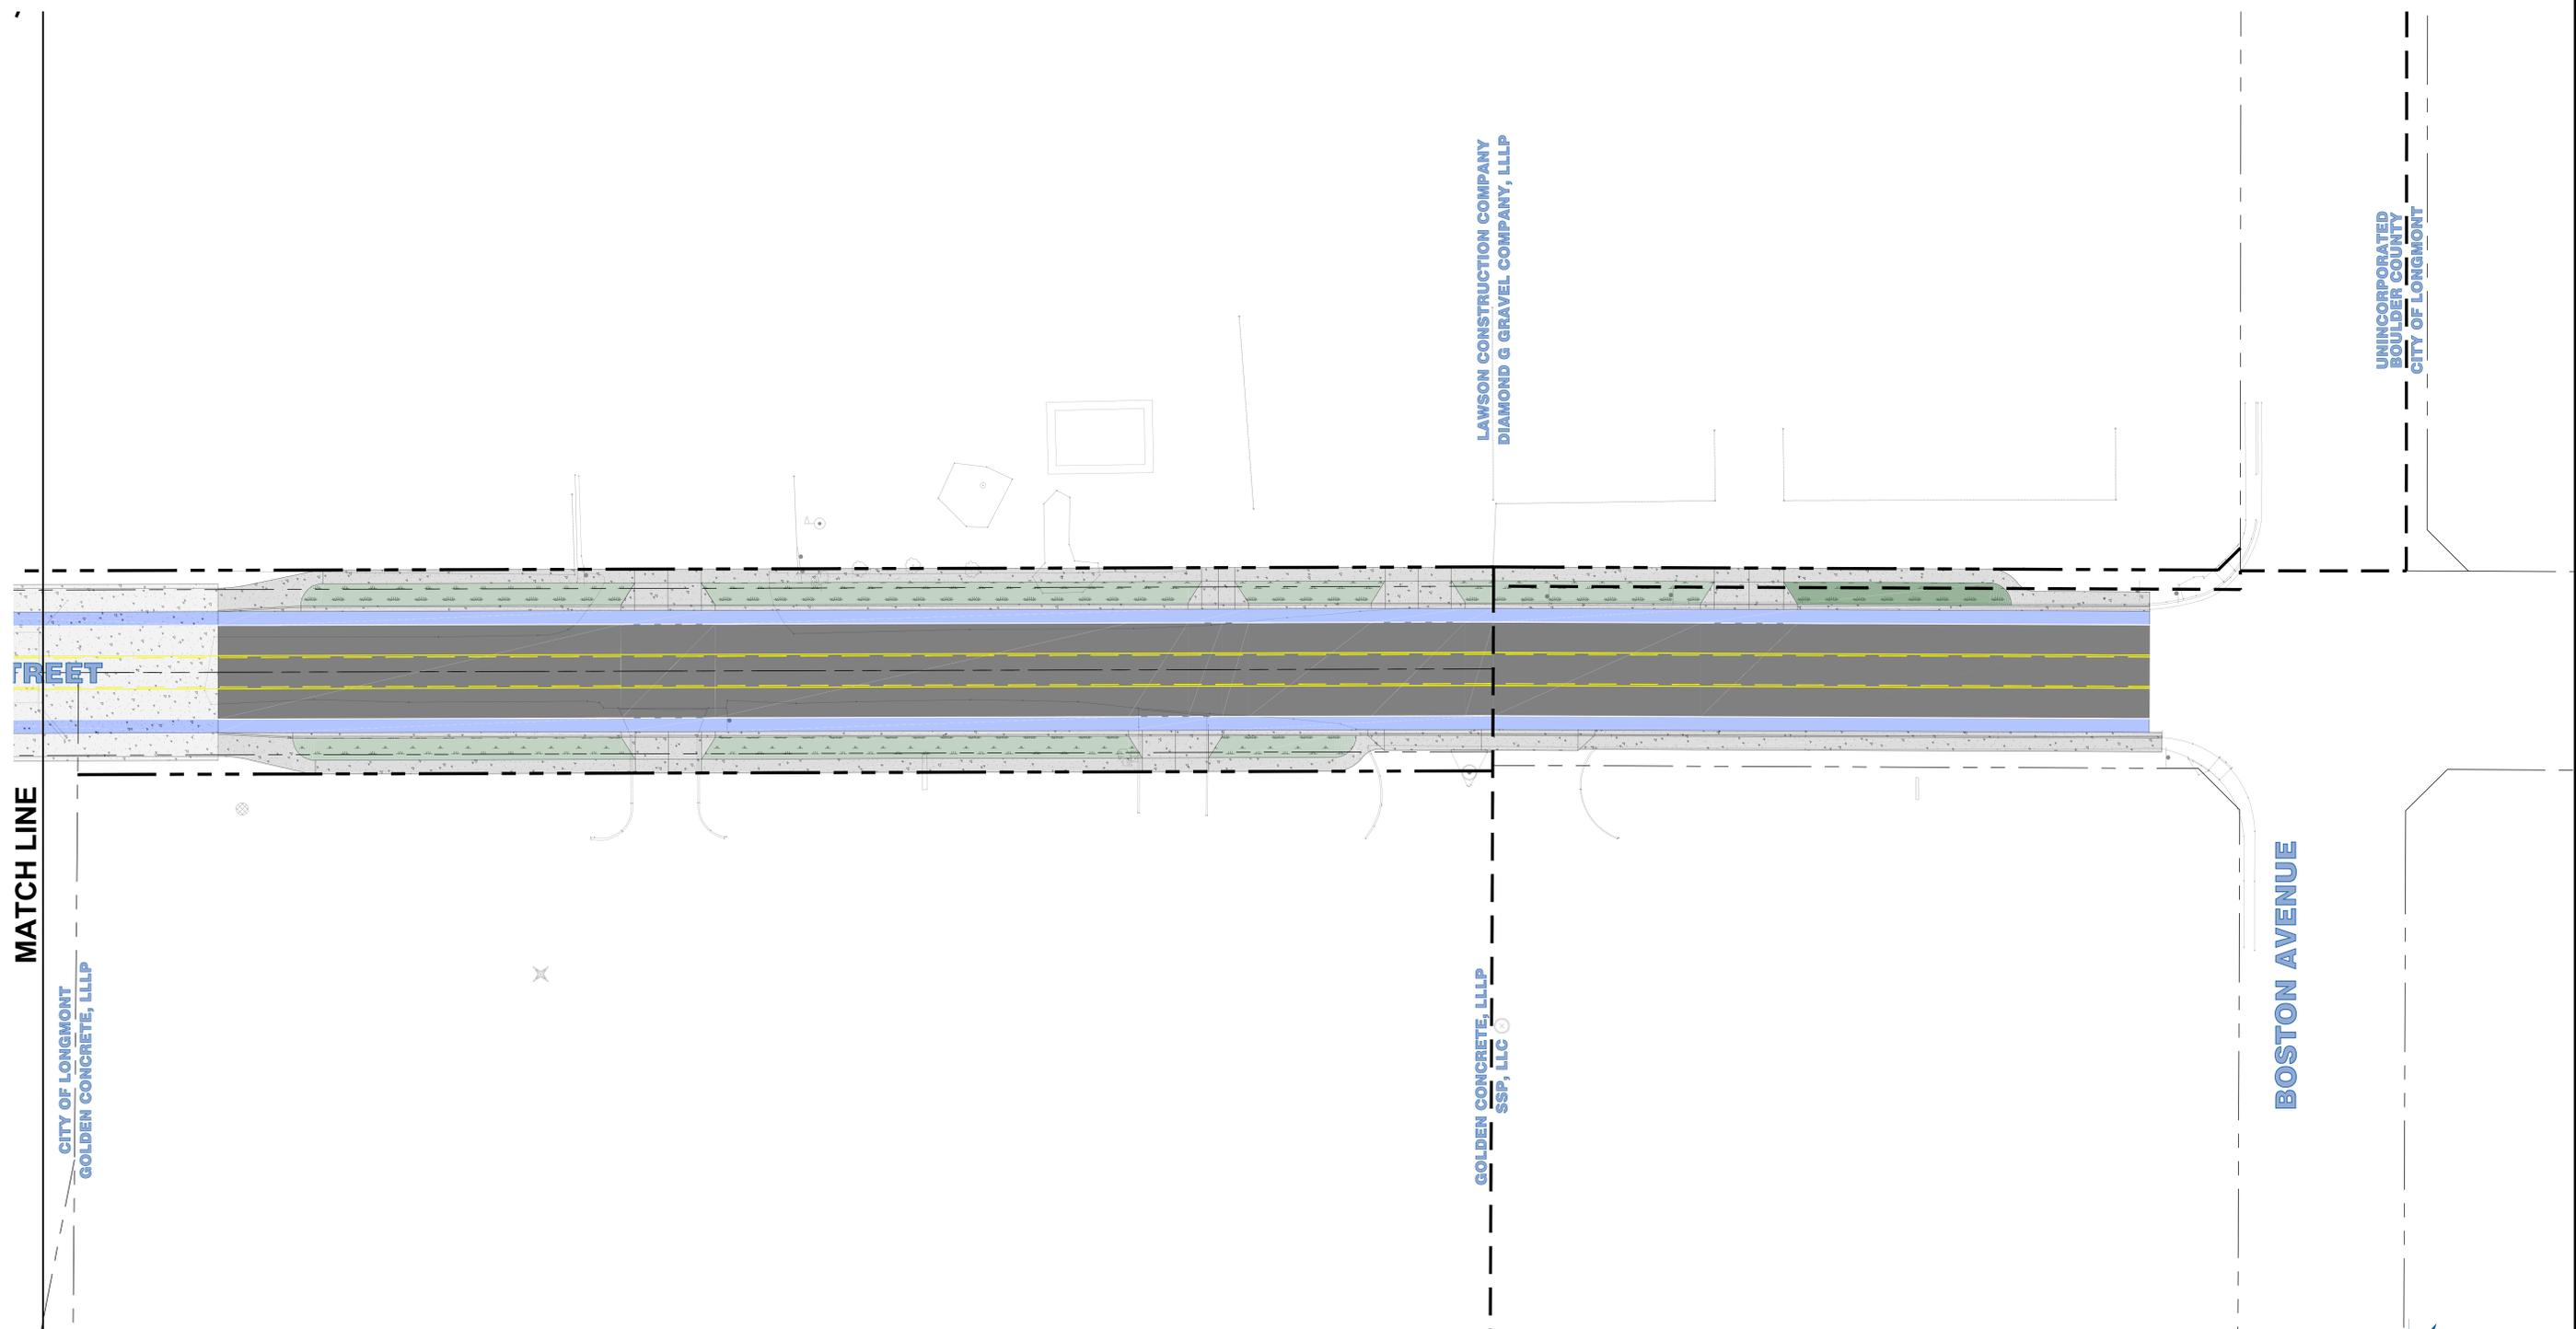


**LEGEND**

- |   |   |   |
|---|---|---|
|  LANDSCAPING               |  HANDICAP RAMP     |  CITY LIMITS     |
|  ASPHALT PAVEMENT          |  X-WALK / STOP BAR |  EXISTING R.O.W. |
|  CONCRETE PAVEMENT         |  EDGE STRIPE       |  PROPOSED R.O.W. |
|  PROPOSED SIDEWALK / TRAIL |  SKIP STRIPE       |   |
|  EXISTING SIDEWALK / TRAIL |  STRIPED MEDIAN    |   |
|  BIKE LANE                 |  CENTER TURN LANE  |   |

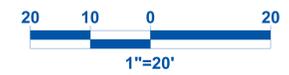


JUNE 11, 2014

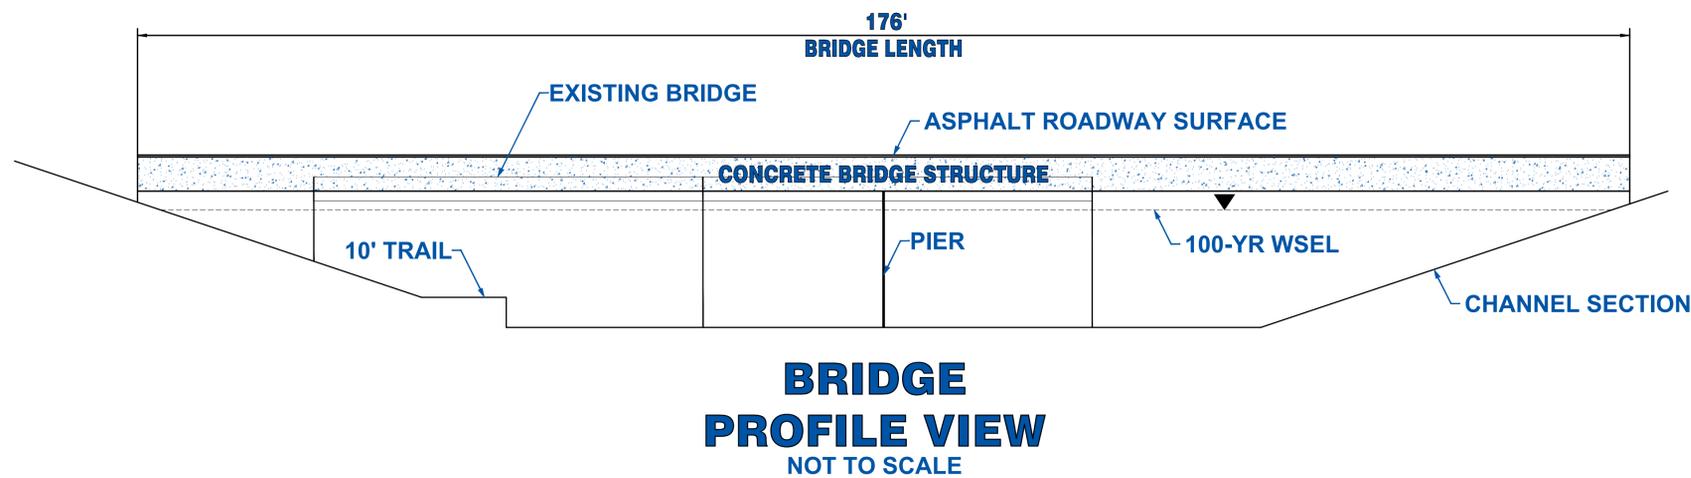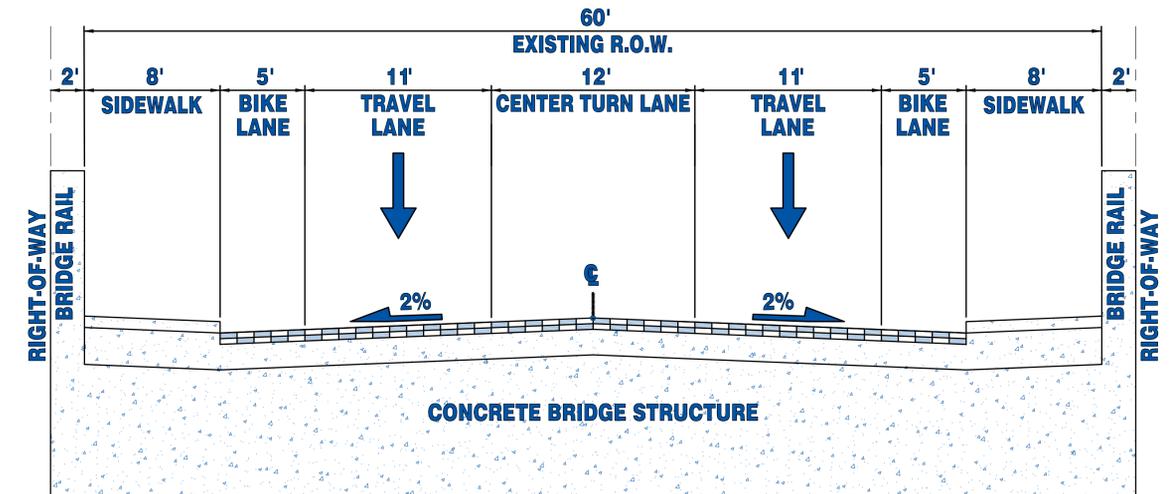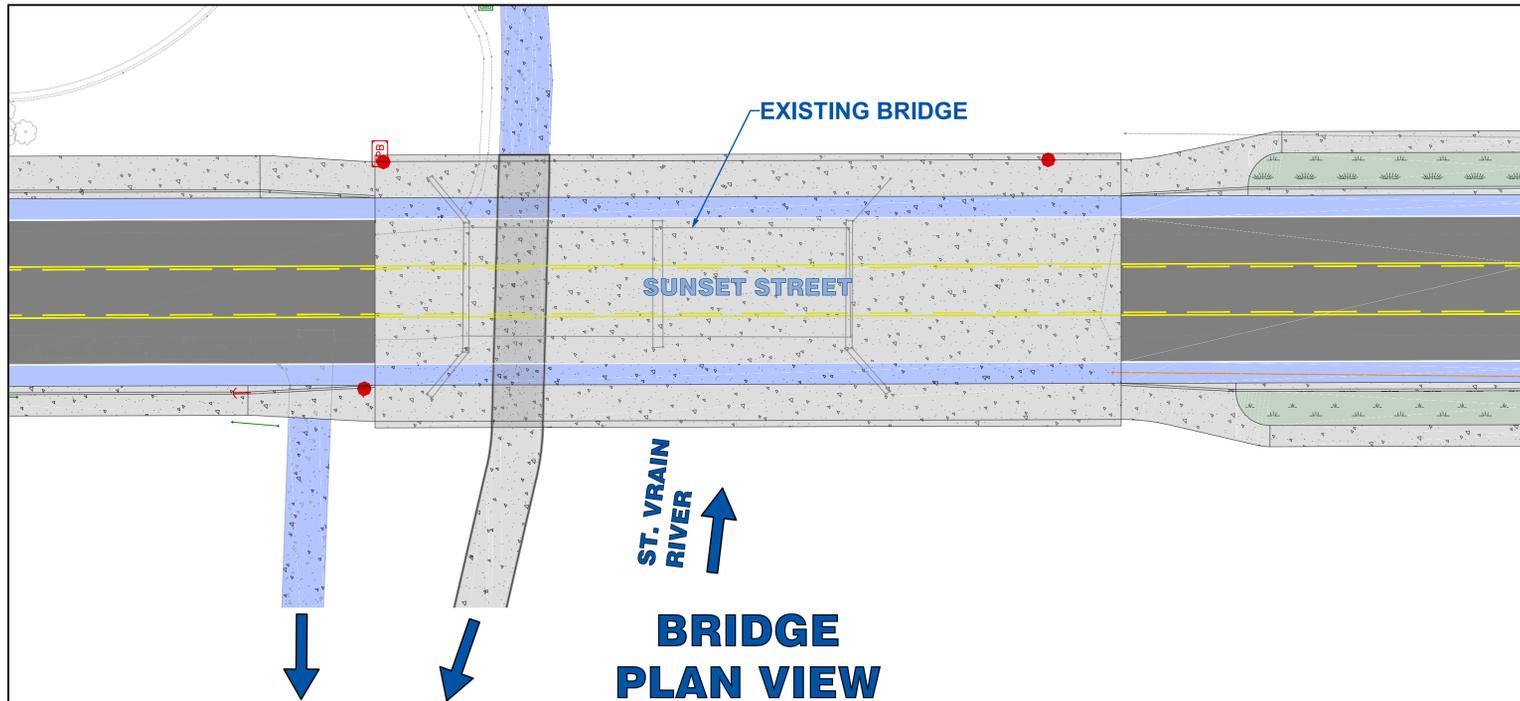

**LEGEND**

- |   |                         |   |                  |
|---|-------------------------|---|------------------|
|  | LANDSCAPING             |  | TRUNCATED DOMES  |
|  | ASPHALT PAVEMENT        |  | X-WALK/STOP BAR  |
|  | CONCRETE PAVEMENT       |  | EDGE STRIPE      |
|  | PROPOSED SIDEWALK/TRAIL |  | SKIP STRIPE      |
|  | EXISTING SIDEWALK/TRAIL |  | STRIPED MEDIAN   |
|  | BIKE LANE               |  | CENTER TURN LANE |

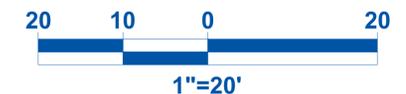

JUNE 11, 2014