

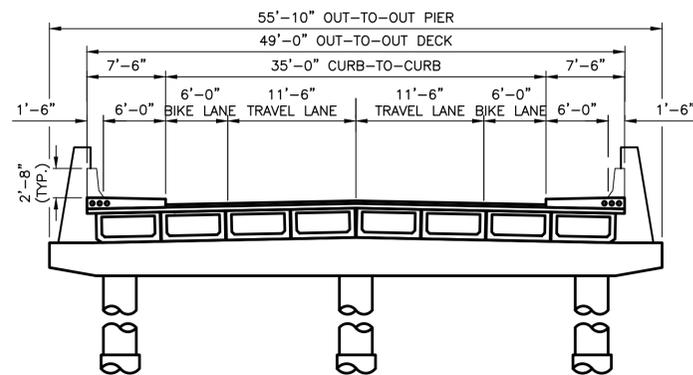
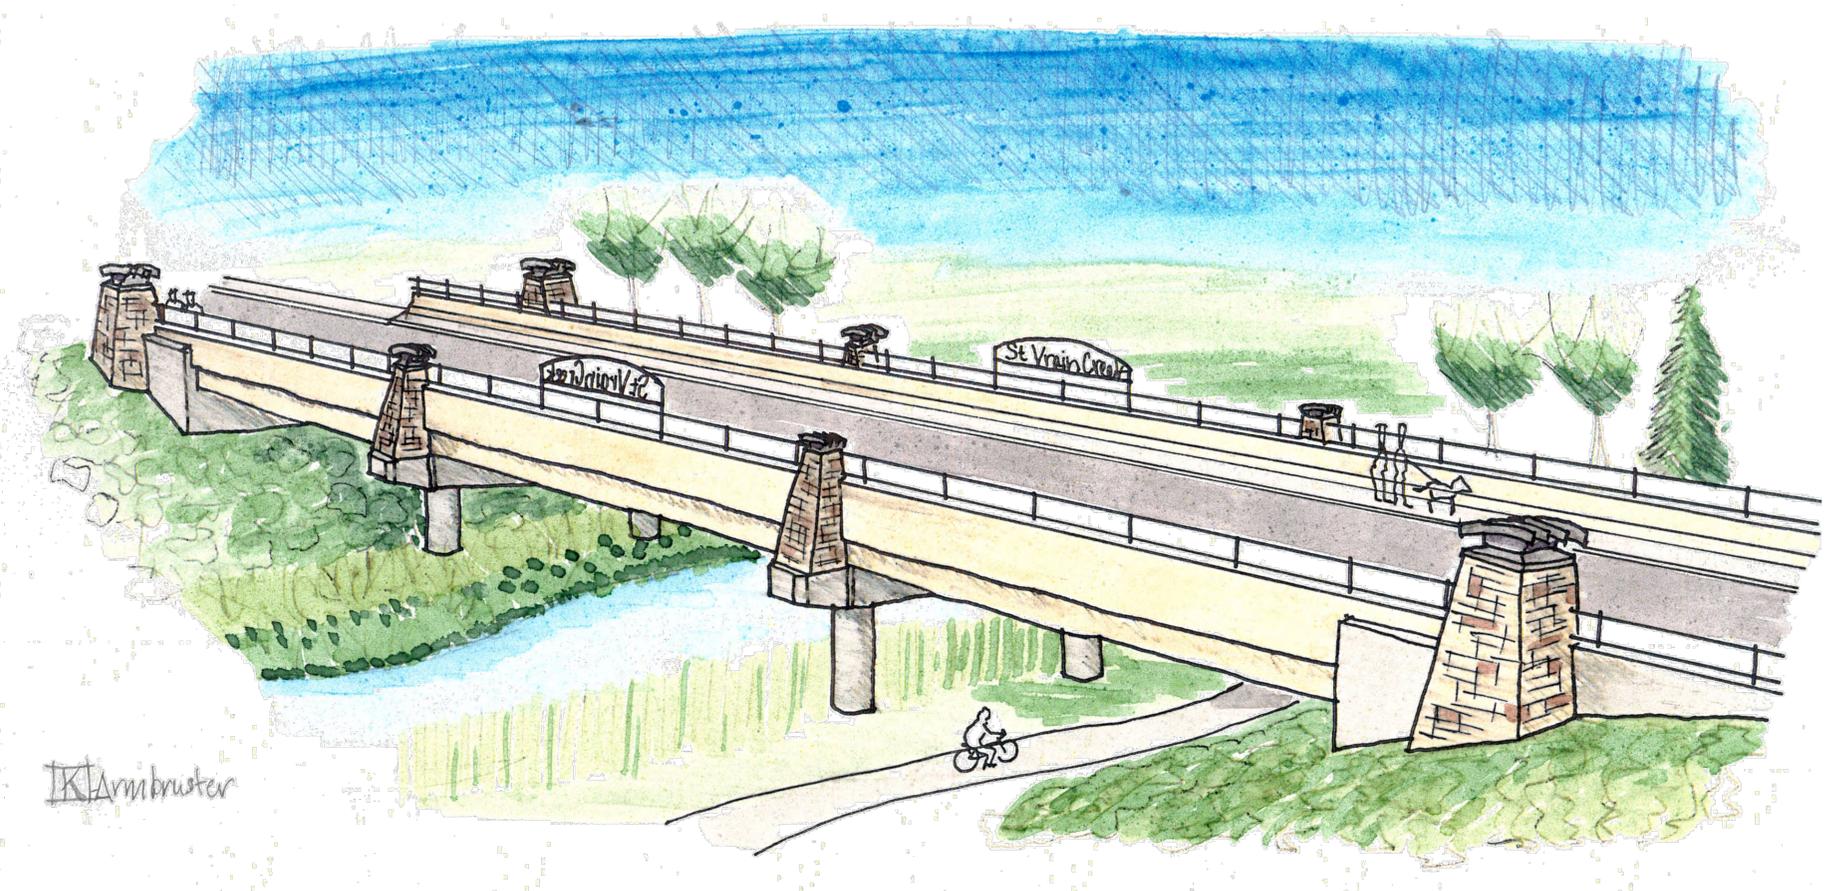


SUNSET STREET BRIDGE OVER ST. VRAIN CREEK

July 11, 2015

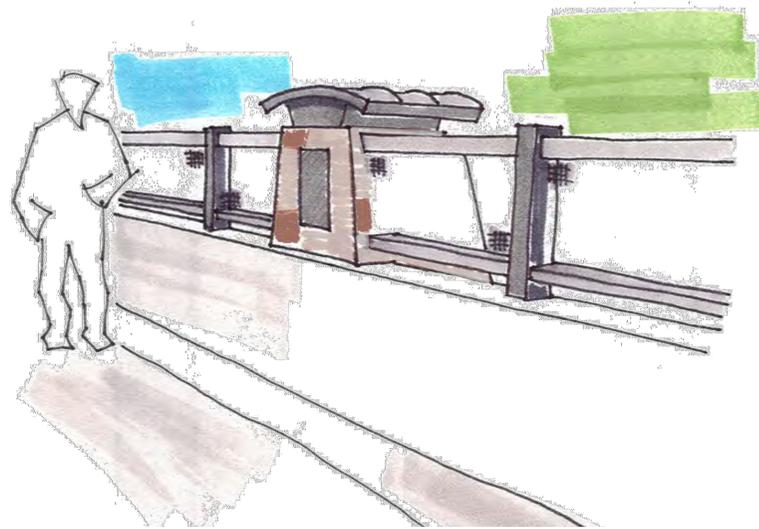

Sunset Bridge Deck Section

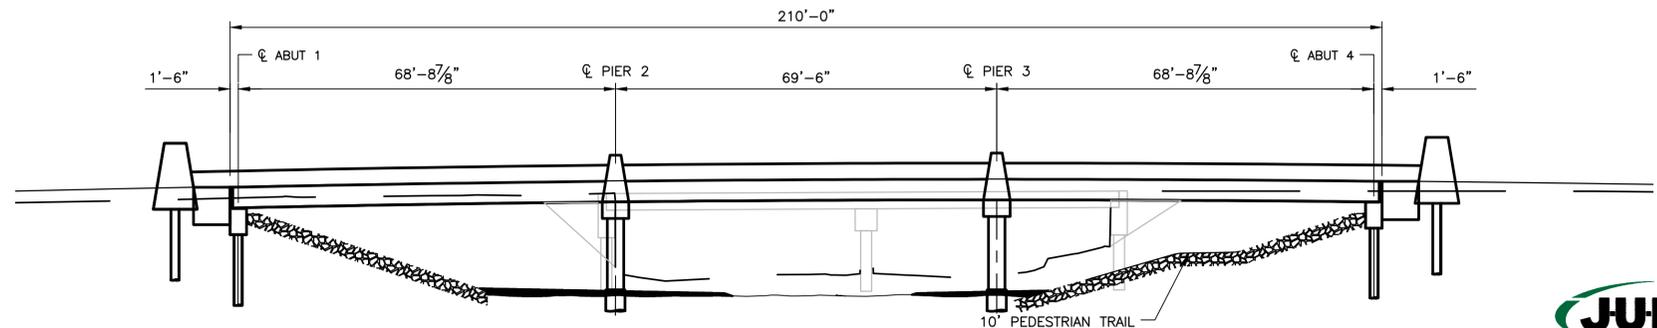

Sunset Bridge Elevation



J-U-B ENGINEERS, INC.
4745 Boardwalk Drive
Building D Suite #200
Fort Collins, CO 80525
Phone: 970.377.3602